



CUADRO DE ZUNCHOS  
TECHO PLANTA BAJA -PASARELA-  
ZONA 2  
ESCALA 1/50

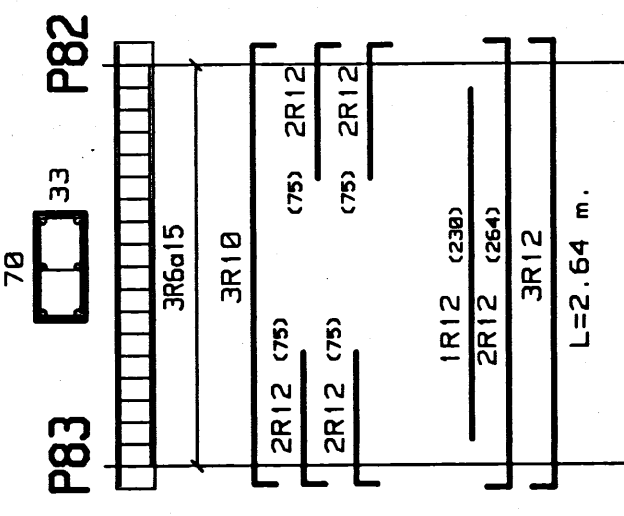

CUADRO DE ZUNCHOS				
N. ZUNCHO	SECCION	ARM. SUP.	ARM. INF.	CERCOS
Z-1	33x25	2R12	2R12	1C6/25
Z-2	33x25	2R12	2R12	1C6/25
Z-3	33x25	2R12	2R12	1C6/25
Z-4	33x25	2R12	2R12	1C6/25
Z-5	33x25	2R12	2R12	1C6/25
Z-6	33x25	2R12	2R12	1C6/25
Z-7	33x25	2R12	2R12	1C6/25
Z-8	33x25	2R12	2R12	1C6/25
Z-9	33x25	2R12	2R12	1C6/25
Z-10	33x25	2R12	2R12	1C6/25
Z-11	33x25	2R12	2R12	1C6/25
Z-12	33x25	2R12	2R12	1C6/25
Z-13	33x25	2R12	2R12	1C6/25
Z-14	33x25	2R12	2R12	1C6/25
Z-15	33x25	2R12	2R12	1C6/25
Z-16	33x25	2R12	2R12	1C6/25
Z-17	33x25	2R12	2R12	1C6/18
Z-18	33x25	2R12	2R12	1C6/25

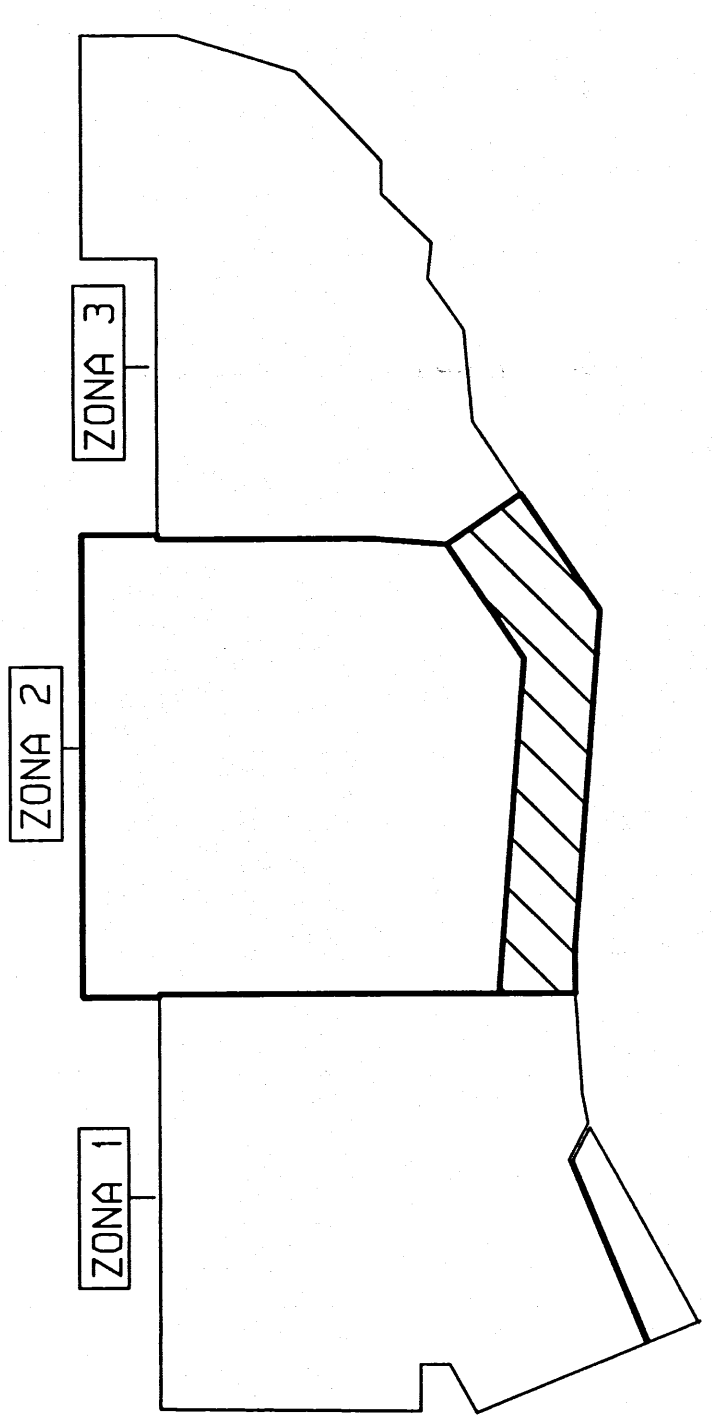

09.10.97 / 12968-97  
CENTRO DE INVESTIGACIONES Y DESARROLLO TECNOLÓGICO  
MISIÓN: DESARROLLAR Y TRANSFERIR TECNOLOGÍA

*[Handwritten signature]*