



CUADRO DE ZUNCHOS
TECHO PLANTA BAJA, -APARCAMIENTO-
ZONA 3
ESCALA 1/100

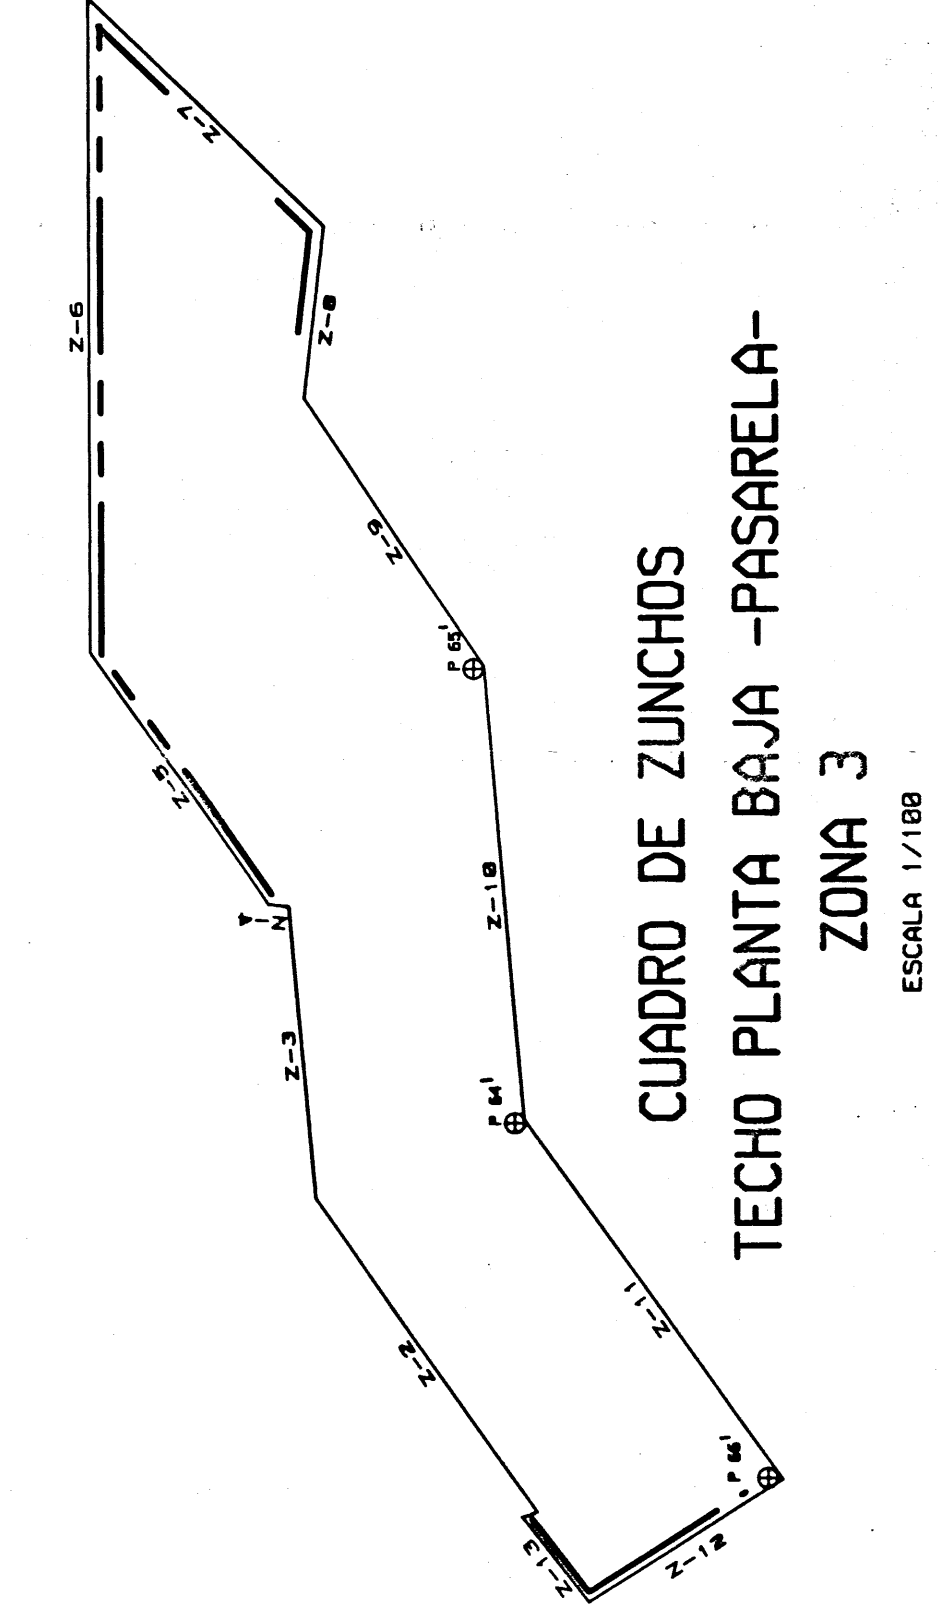

CUADRO DE ZUNCHOS
TECHO PLANTA BAJA -PASARELA-
ZONA 3
ESCALA 1/100

CUADRO DE ZUNCHOS				
N. ZUNCHO	SECCION	ARM. SUP.	ARM. INF.	CERCOS
Z-1	33x25	3R20	3R20	2CB/15
Z-2	33x25	2R12	2R12	1C6/10
Z-3	33x25	2R12	2R12	1C6/25
Z-4	33x25	2R20	2R20	1C6/25
Z-5	33x25	2R12	2R12	1C6/25
Z-6	33x25	2R16	2R16	1C6/25
Z-7	33x25	2R20	2R20	1C6/25
Z-8	33x25	2R20	2R20	1C6/25
Z-9	33x25	2R12	2R12	1C6/25
Z-10	33x25	3R20	3R20	1C6/25
Z-11	33x25	2R16	2R16	1C6/25
Z-12	33x25	2R12	2R12	1C6/25
Z-13	33x25	2R20	2R20	1C6/25
Z-14	33x25	2R12	2R12	1C6/25
Z-15	33x25	2R16	2R16	1C6/25
Z-16	33x25	2R16	2R16	1C6/25
Z-17	33x25	2R12	2R12	1C6/25

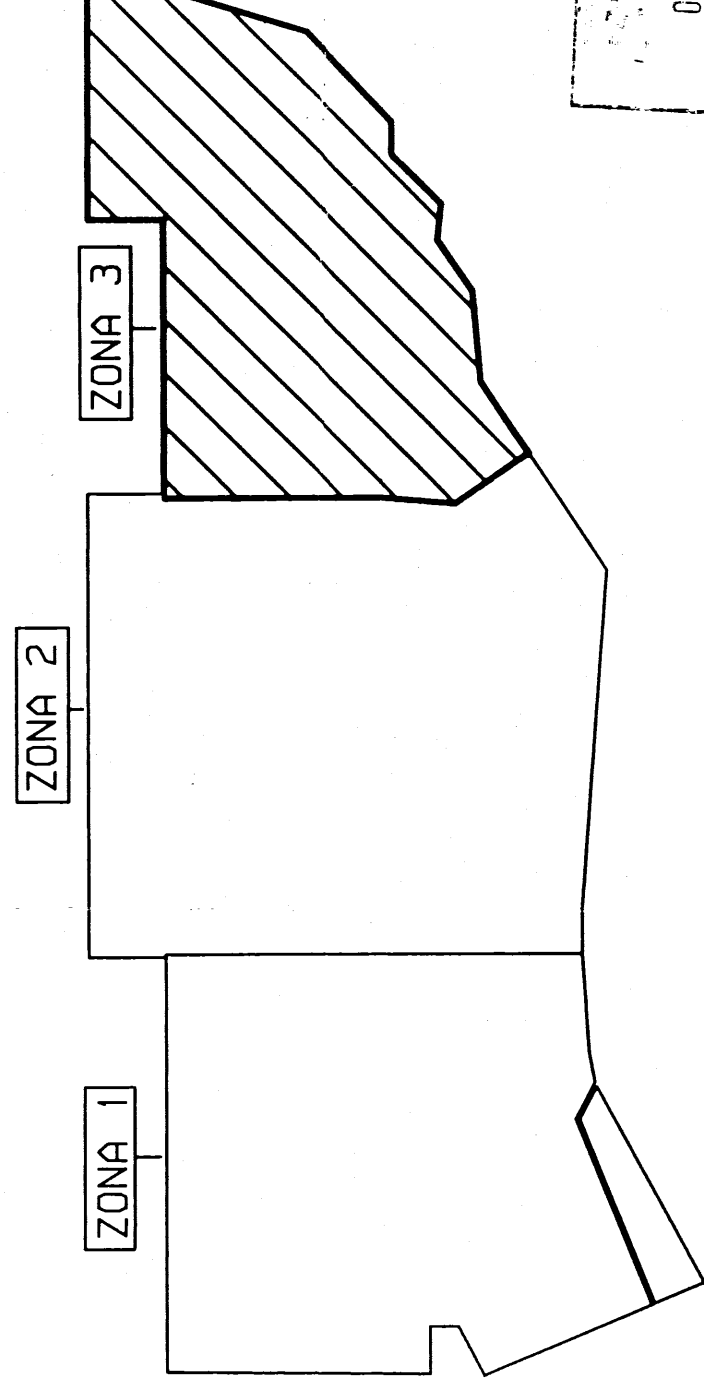

09.10.97 / 1206S 97
MESA VALOR AMBIENTAL MUNICIPIO DE LEON

Handwritten signature or initials.