


CUADRO DE ZUNCHOS			
N. ZUNCHO	SECCION	IMP. SUP.	IMP. INF.
Z-1	33x25	2R12	1C5/25
Z-2	33x25	2R12	1C5/25
Z-3	33x25	2R12	1C5/25
Z-4	33x25	2R12	1C5/25
Z-5	33x25	2R12	1C5/25
Z-6	33x25	2R16	1C5/25
Z-7	33x25	2R16	1C5/25
Z-8	33x25	2R12	1C5/25
Z-9	33x25	2R16	1C5/25
Z-10	33x25	2R20	1C5/15
Z-11	33x25	2R20	1C5/25
Z-12	33x25	2R12	1C5/25
Z-13	33x25	2R16	1C5/25
Z-14	33x25	2R12	1C5/25
Z-15	33x25	2R12	1C5/25

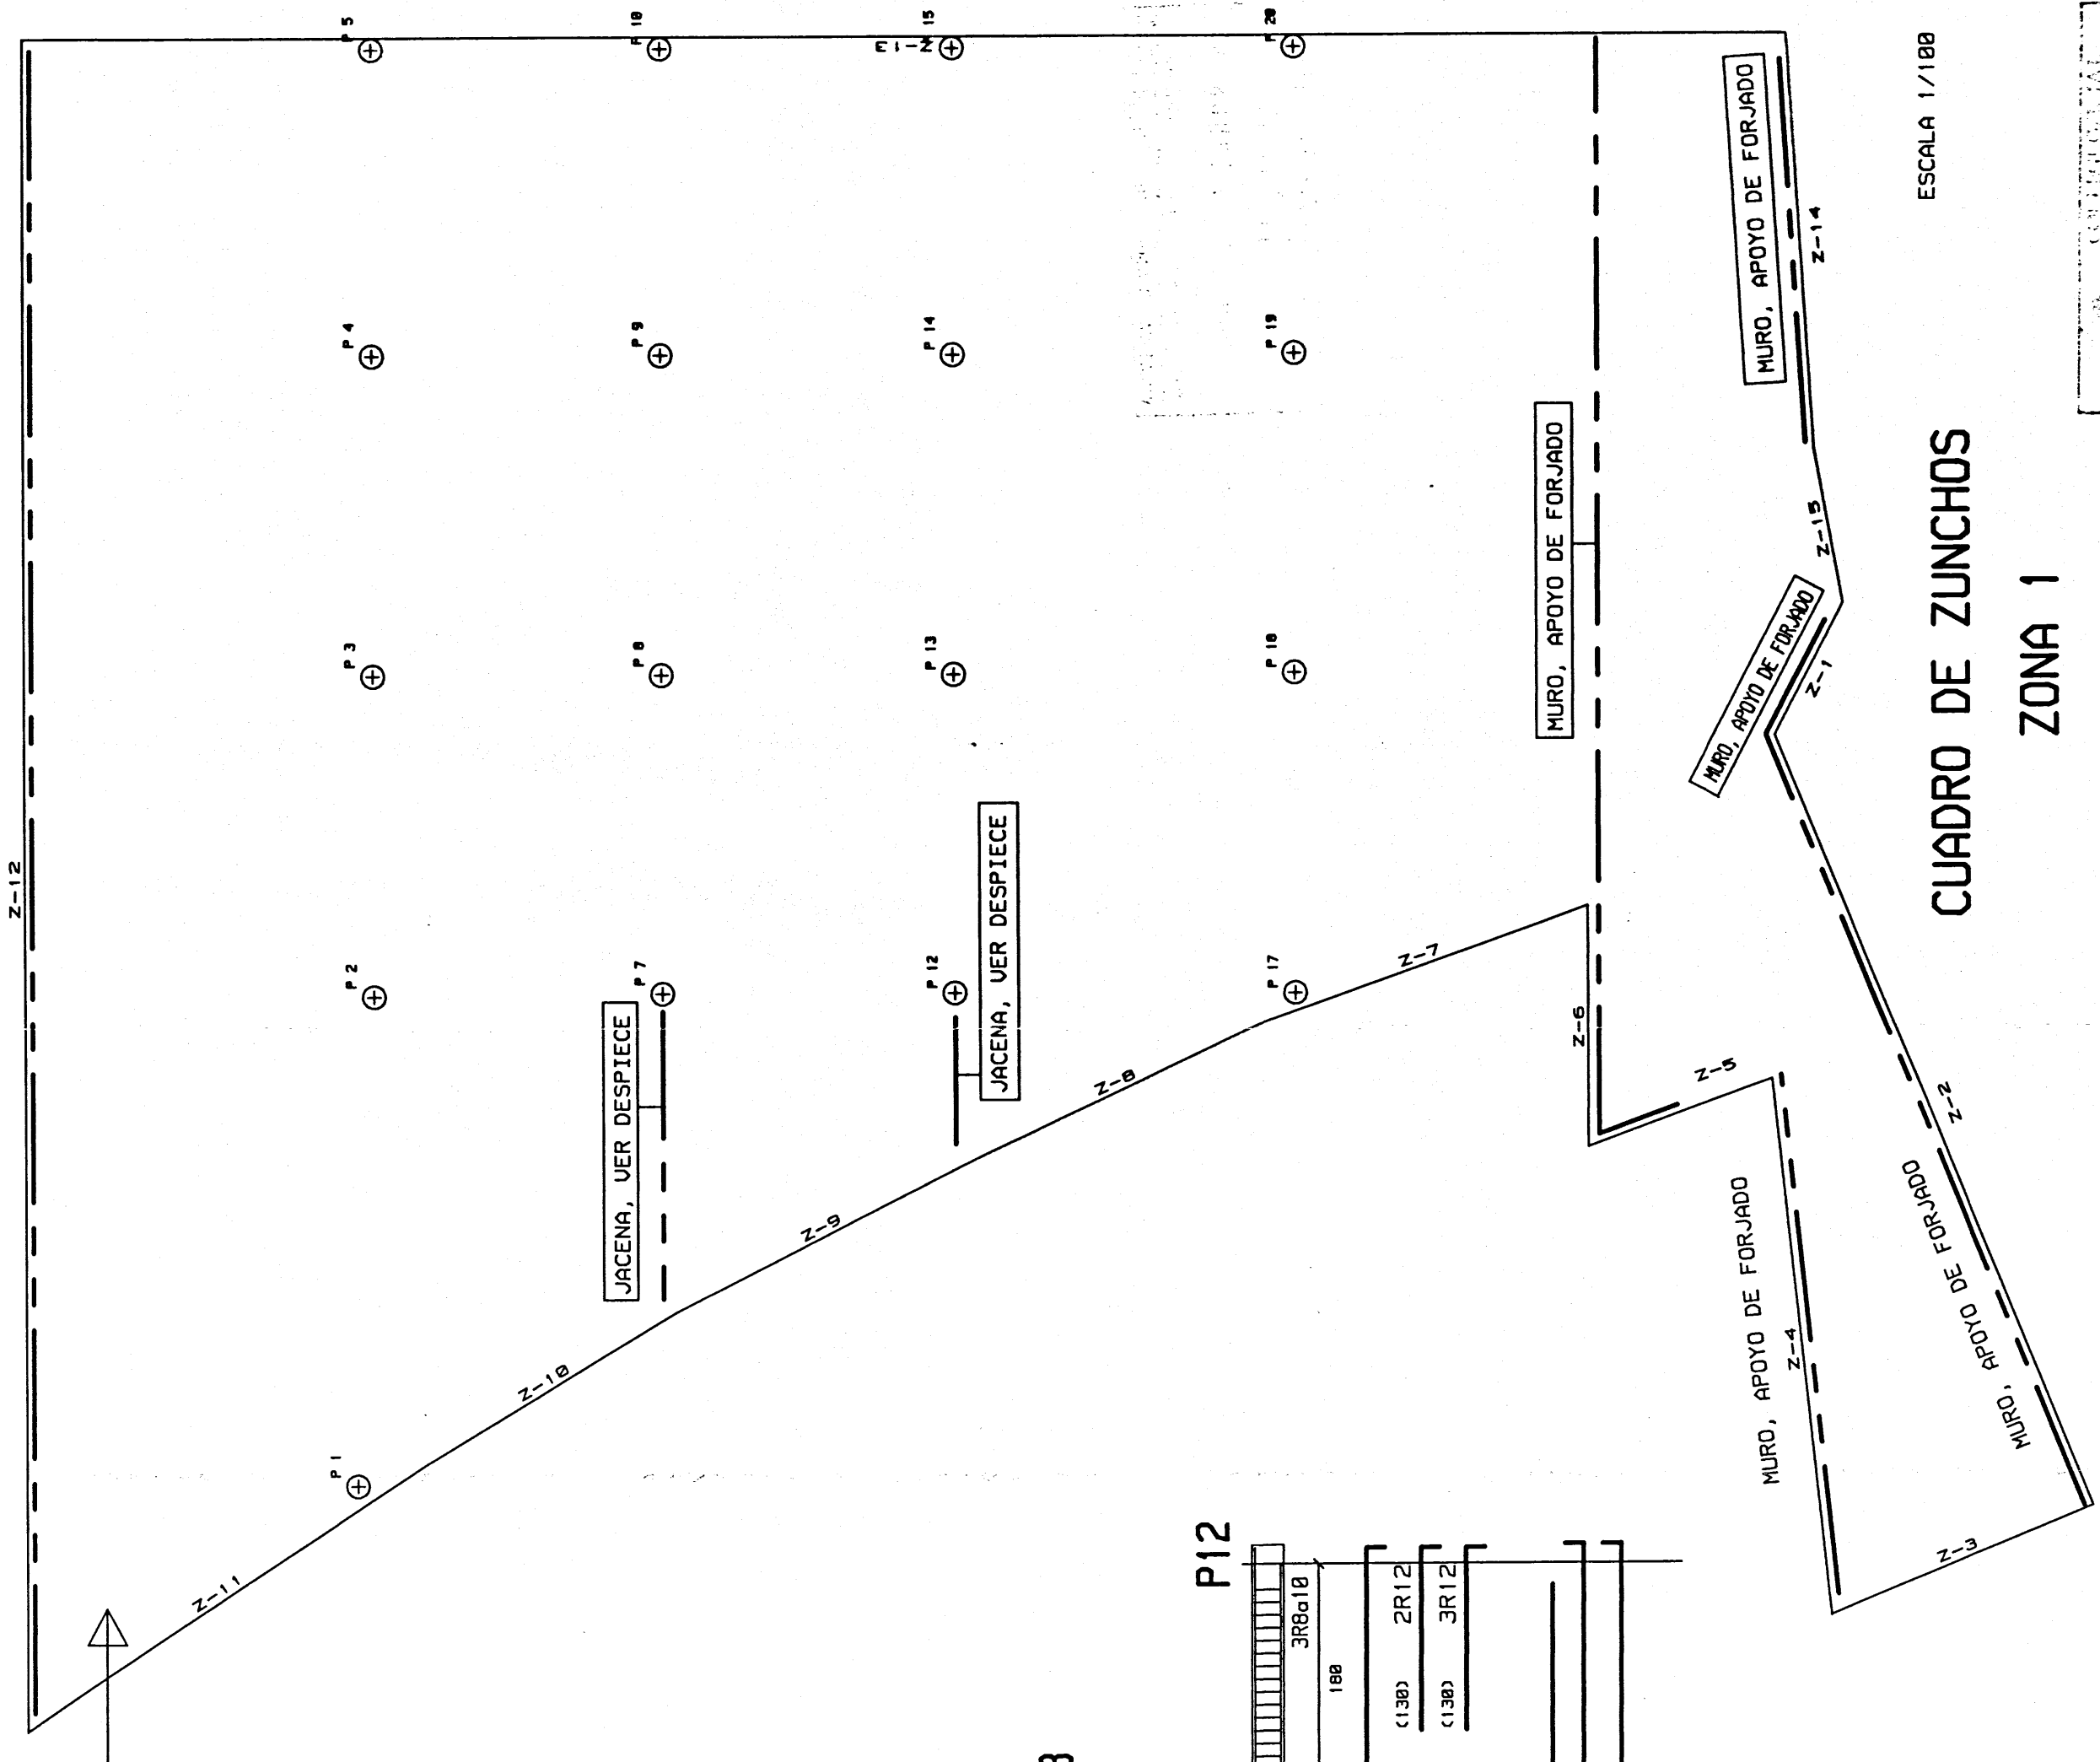

CUADRO DE ZUNCHOS
ZONA 1

09.10.17 / 12968 57

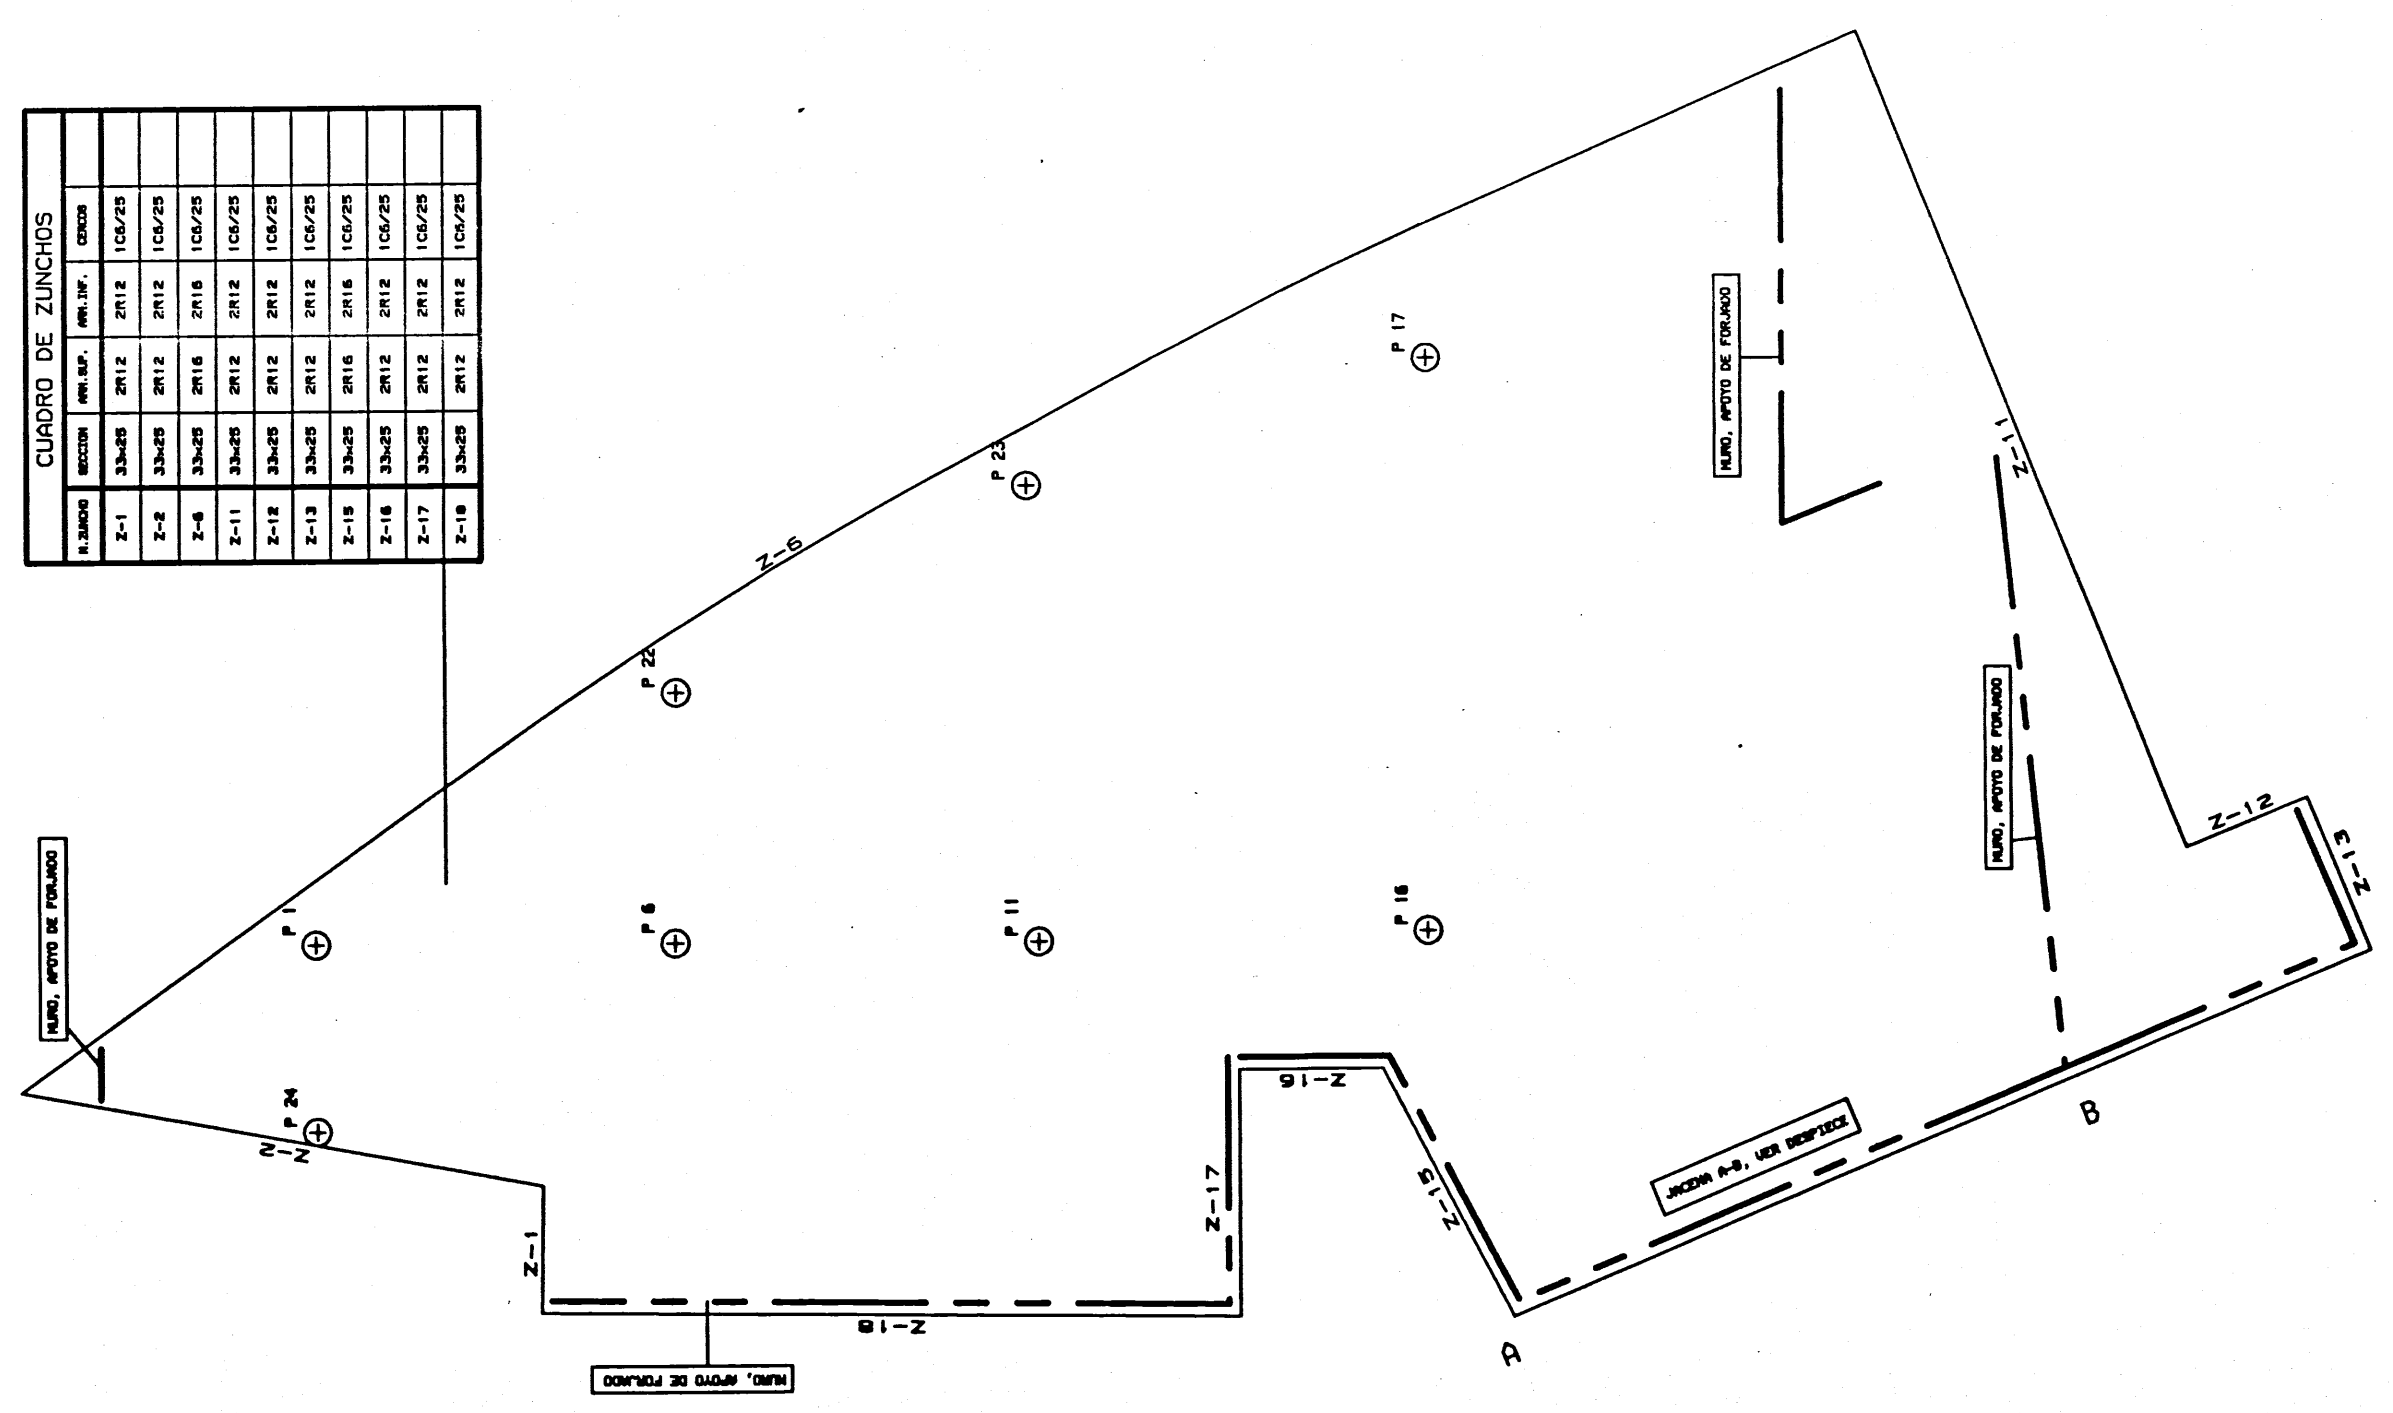

CUADRO DE ZUNCHOS
ZONA 1
ESCALA 1/18

