

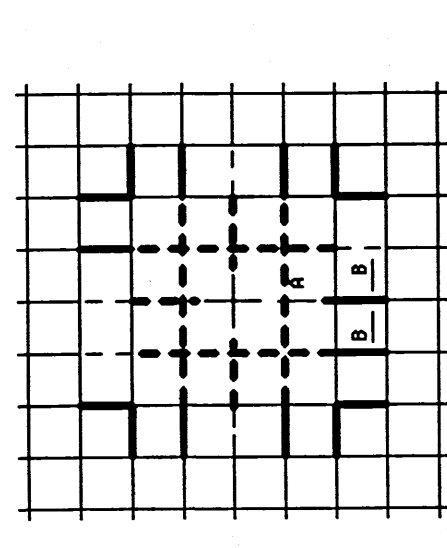
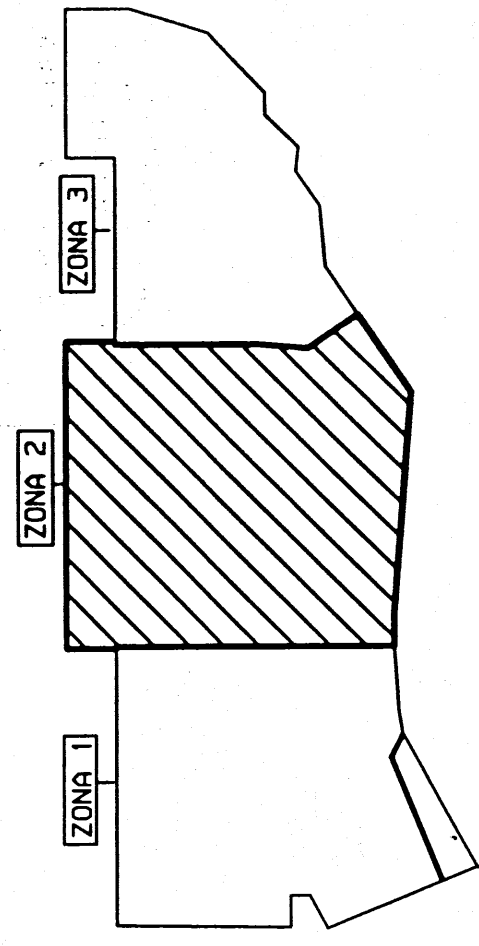


TIPO DE BARRA	HORMIGÓN	ARMAZÓN	CONCRETO	TIPO DE BARRA	HORMIGÓN	ARMAZÓN	CONCRETO
1	1	1	1	1	1	1	1


NOTA: VER ANEXOS DE MONTAJE AL PIE DE LA PLANTA

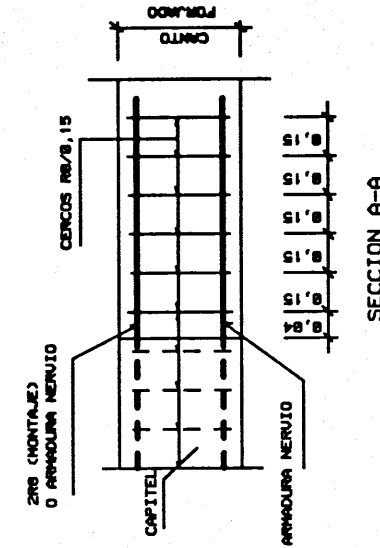

DETALLE DE ARMADO A CORTANTE

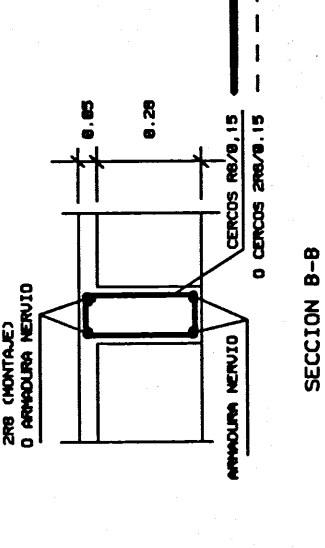

60.10.17 / 12968 97

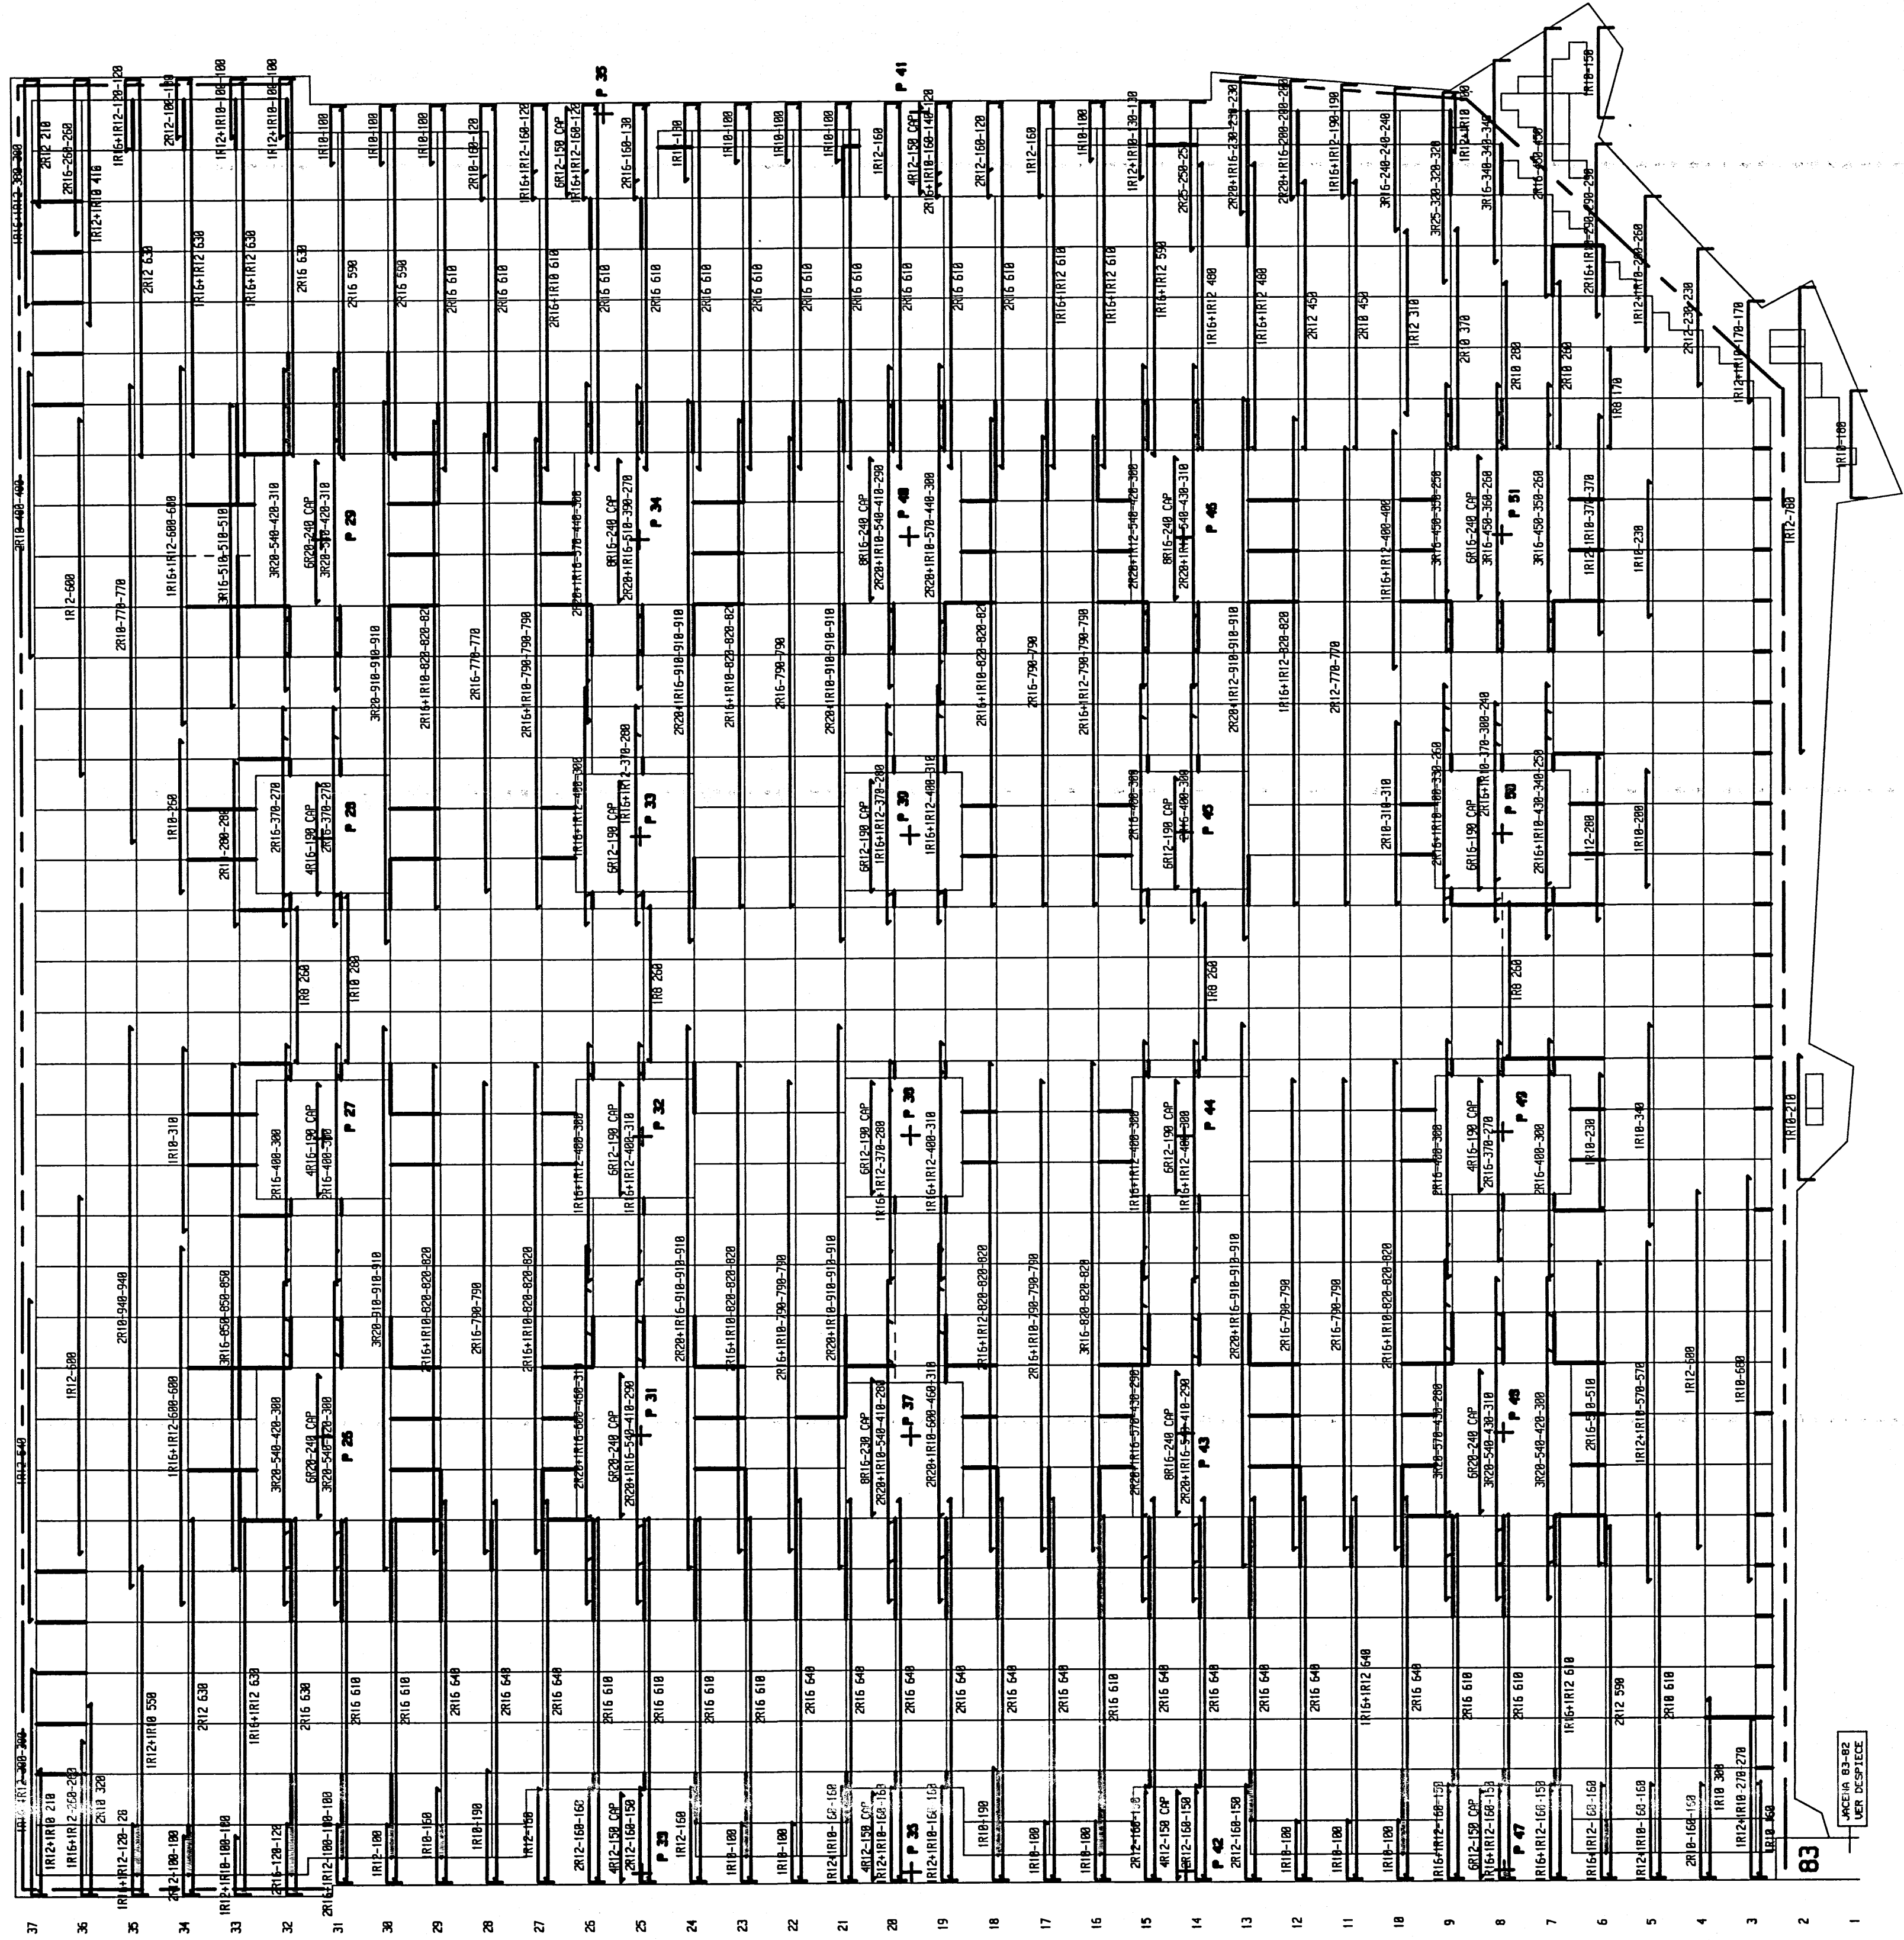

1 2 3 4 5 6 7 8 9 10 11 12 13 14 15 16 17 18 19 20 21 22 23 24 25 26 27 28 29 30 31 32 33 34 35 36 37

